
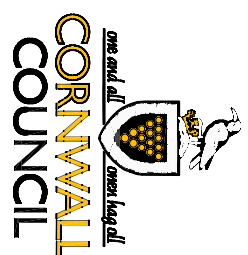
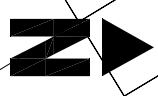


Location Plan

Grid Reference 158249 / 038241

Note:
 — Proposed 'No waiting at anytime' restriction
 — 'No waiting at anytime' restriction to be implemented

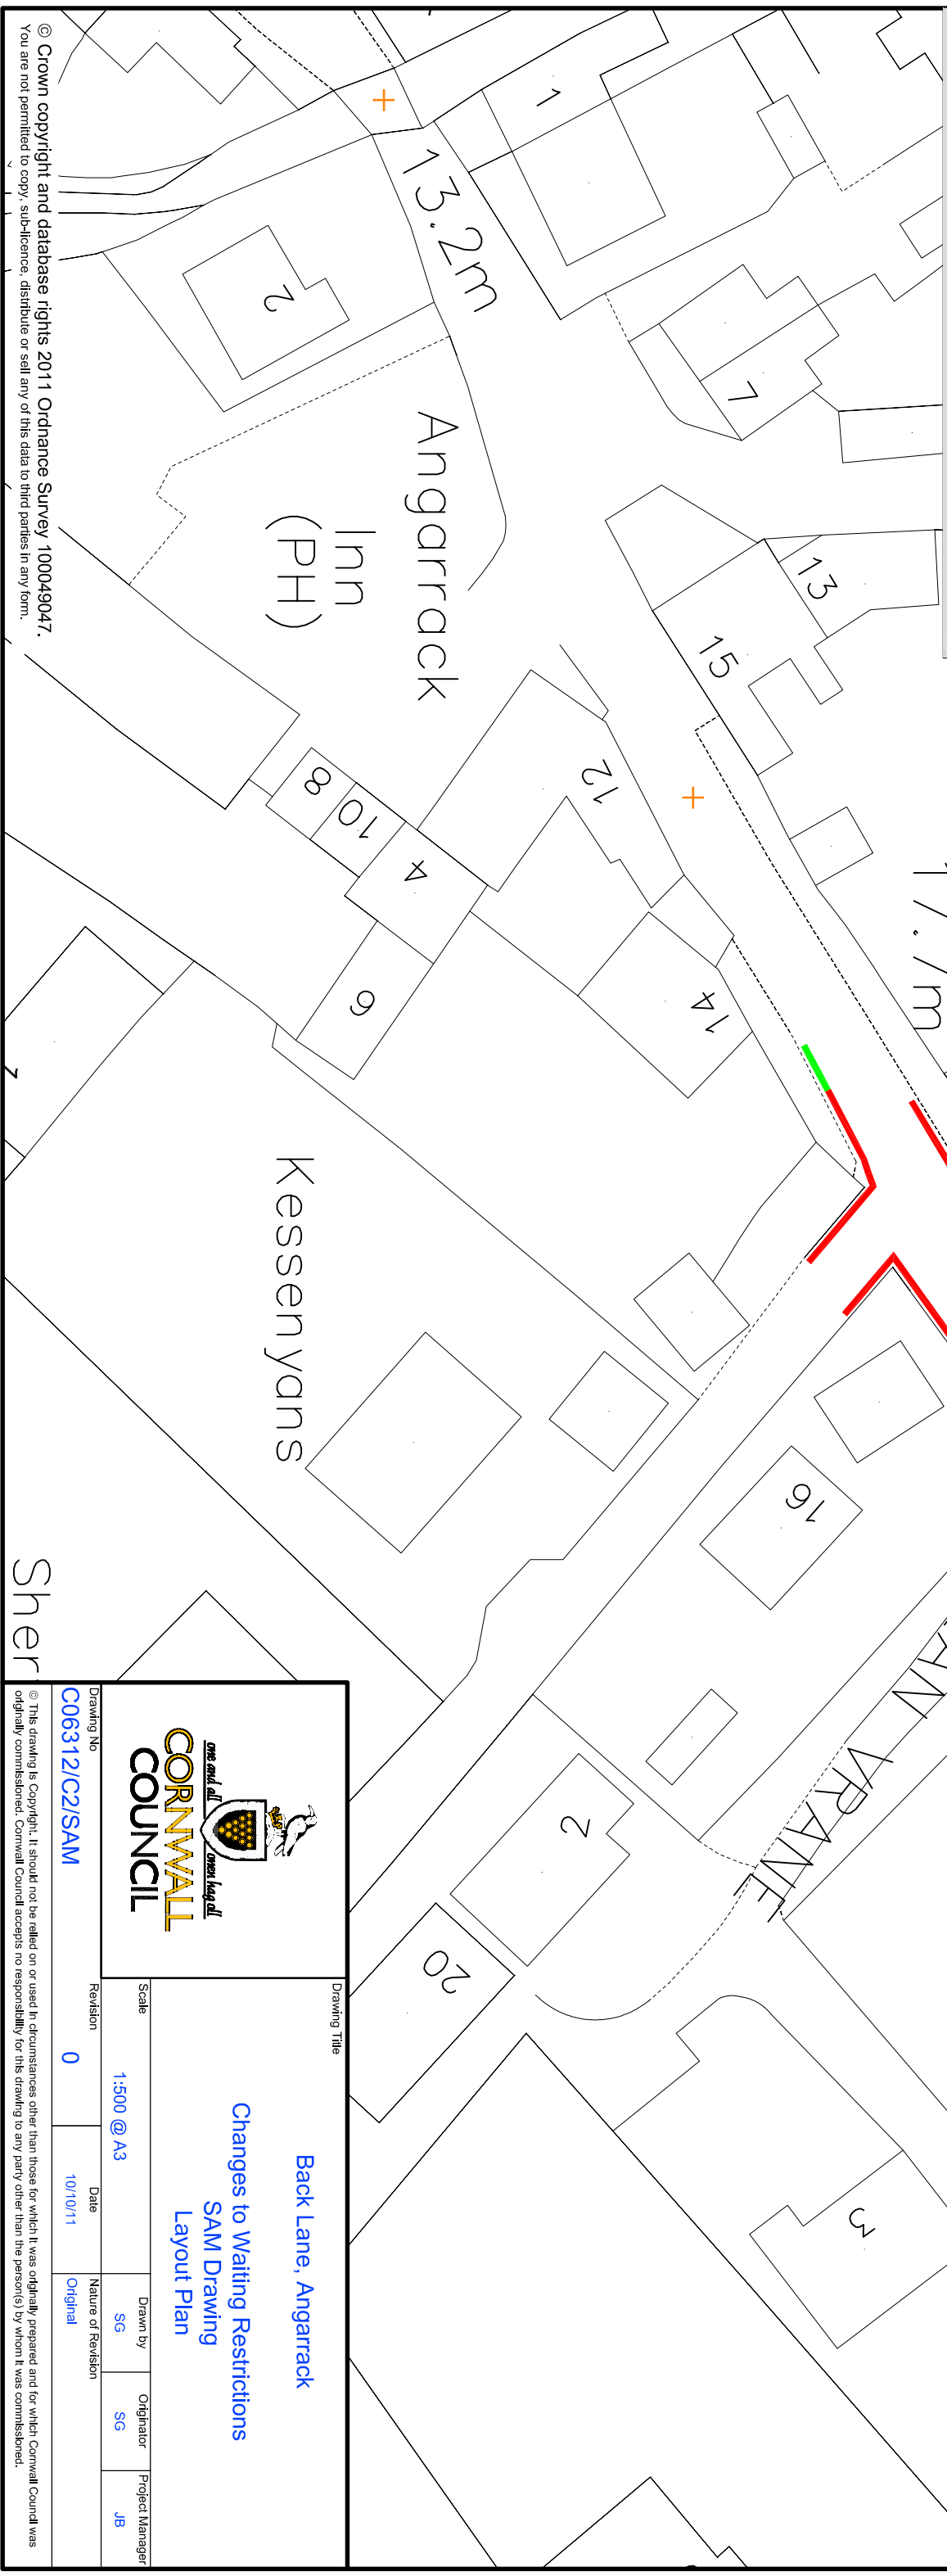

Back Lane, Angarrack
Changes to Waiting Restrictions
SAM Drawing
Layout Plan

Drawing No	Revision	Scale	Drawn by	Originator	Project Manager
C06312/C2/SAM	0	1:500 @ A3	SG	SG	JB
	Date	Nature of Revision			
	10/10/11	Original			

© Crown copyright and database rights 2011 Ordnance Survey 100049047.
 You are not permitted to copy, sub-licence, distribute or sell any of this data to third parties in any form.

© This drawing is Copyright. It should not be relied on or used in circumstances other than those for which it was originally prepared and for which Cornwall Council was originally commissioned. Cornwall Council accepts no responsibility for the drawing to any party other than the person(s) by whom it was commissioned.